


- STREET TREES
- NEW CHINESE ELM "DRAKE" TREE
 - NEW PINK TRUMPET TREE
 - EXISTING PALM TREE
 - EXISTING FICUS TREE
 - EXISTING CHINESE ELM TREE
 - EXISTING STONE PINE TREE
 - EXISTING HONEY LOCUST TREE
 - NEW/REPLACED BRISBANE BOX TREE

IMPROVEMENT PLAN

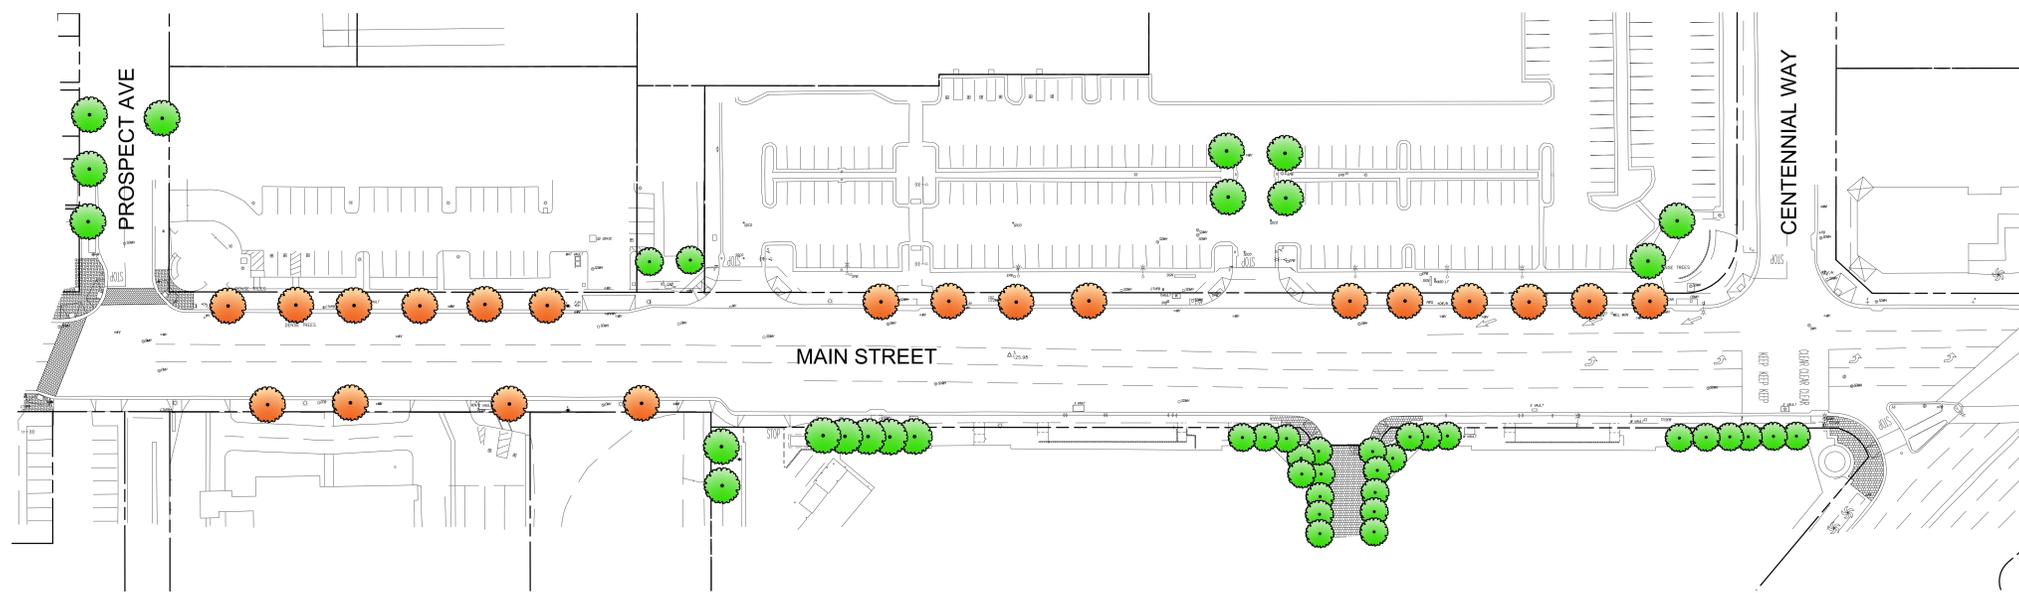

- EXISTING STREET TREES
- TREE TO BE REMOVED
 - TREE TO REMAIN (SPECIES VARIES)

TREE REMOVAL PLAN

PREPARED BY: KREUZER CONSULTING GROUP 18872 MACARTHUR BLVD, SUITE 210 IRVINE, CA 92612 714-656-0160		
CONSTRUCTION PLAN FOR: MAIN STREET IMPROVEMENTS PROJECT		
DESCRIPTION: CONCEPTUAL LAYOUT TREE REMOVAL AND IMPROVEMENT PLAN		
DESIGN BY: DSJ DRAWN BY: JOC CHECK BY: RK SCALE:	SHEET 1 OF 1	DRAWING NO. -

